

BALNAGOWAN


Notes:

This map is for the purpose of identifying properties within the "Fitzroy Vale" area. It should not be used for any other purpose without the written consent of Schlencker Surveying.

Property boundaries are derived from the DCDB supplied by Qld Dept Natural Resources & Mines, and are current to October 2006.

This information is not regarded as survey accurate. Any figures shown are estimates only.

These notes are an integral part of this map.

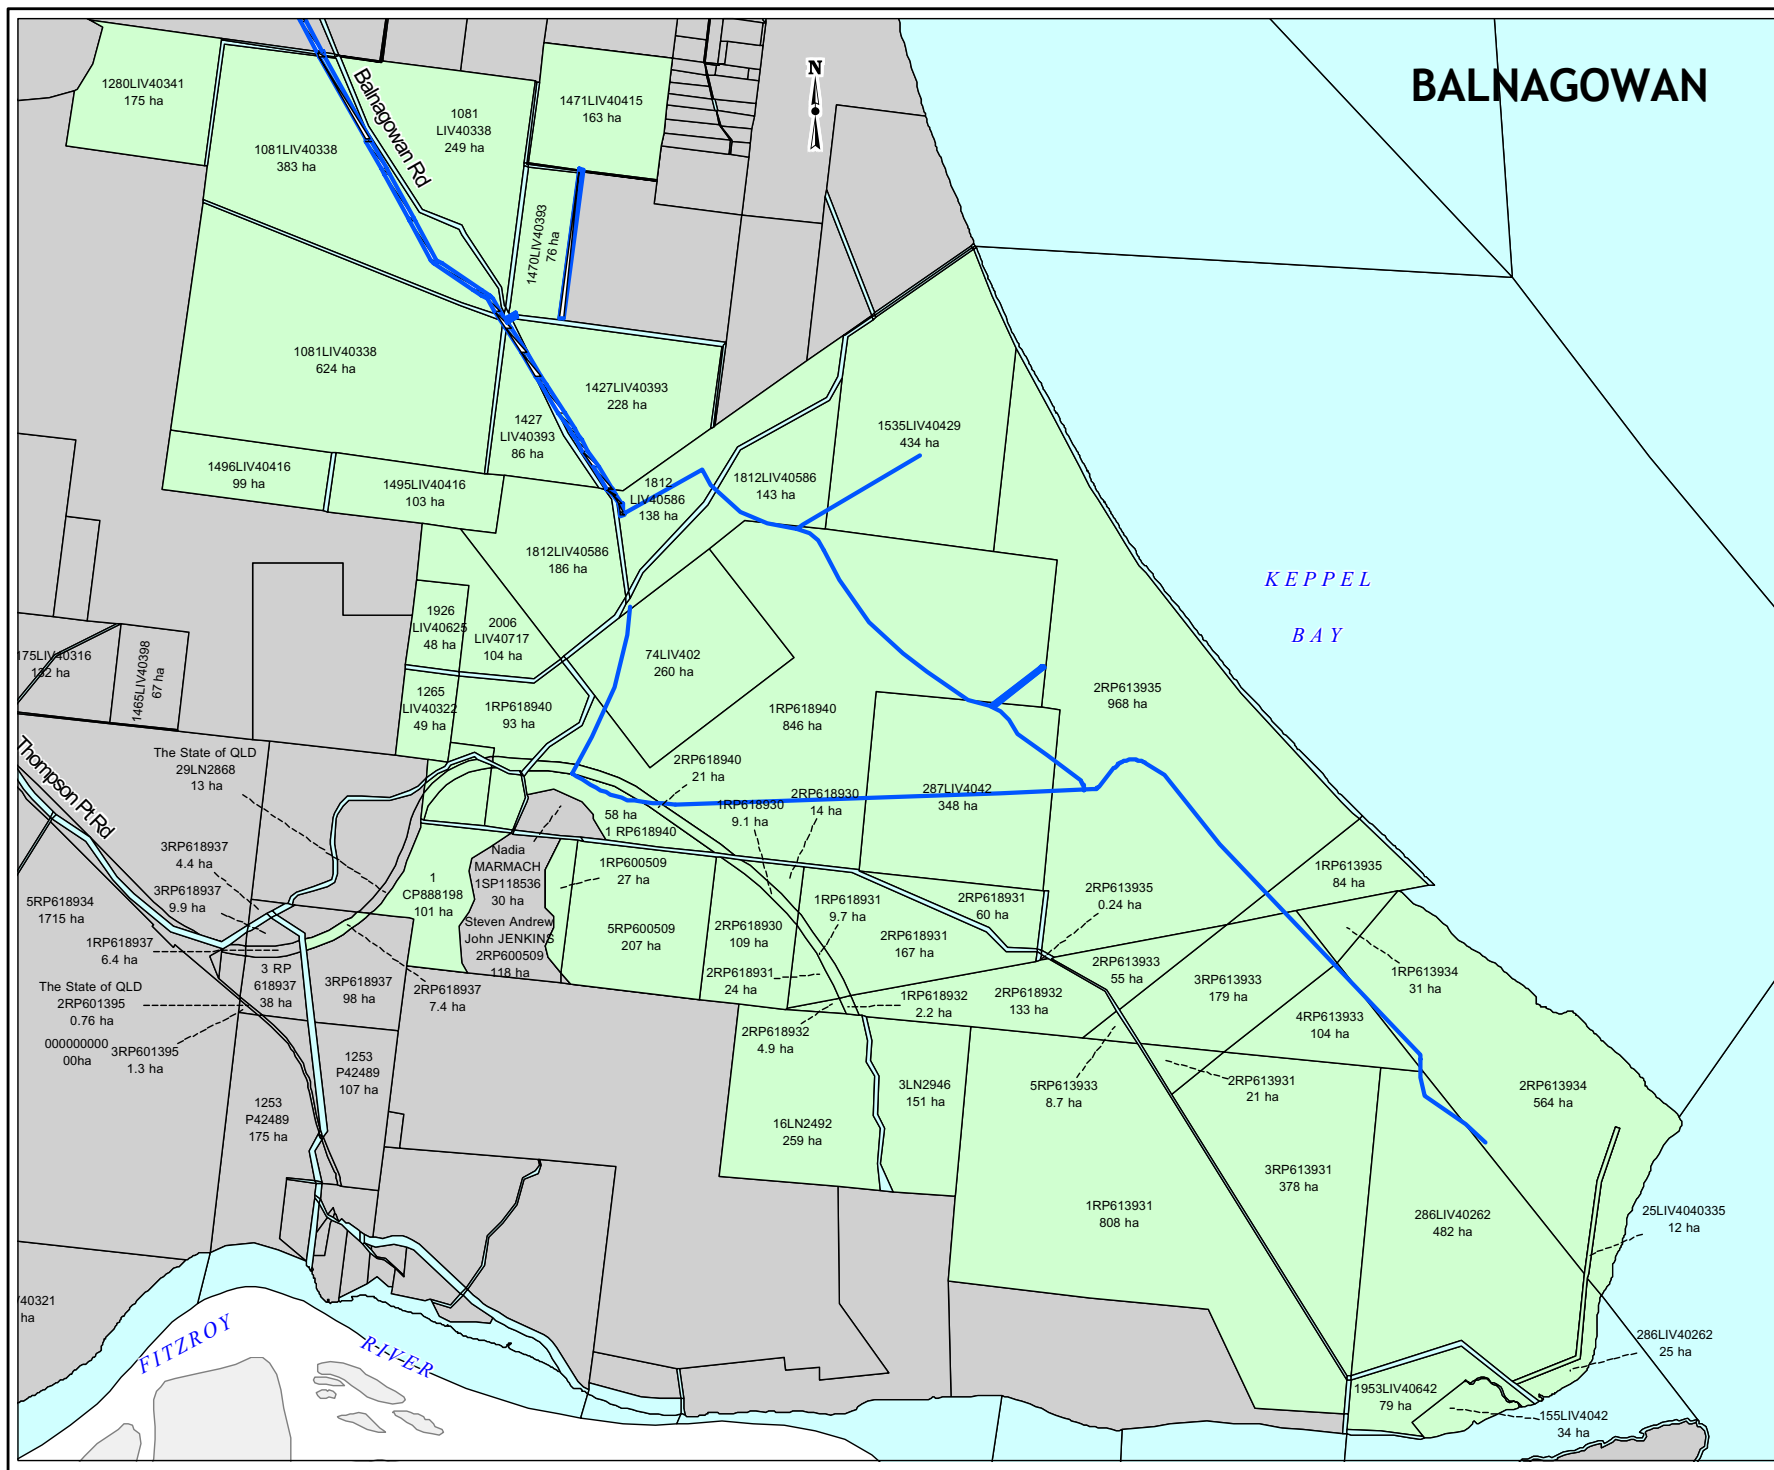

Horizontal Datum: GDA	Meridian: MGA z56
Vertical Datum:	Derived from:

Plan of:

TITLE BALNAGOWAN

SCHLENCKER SURVEYING
A.C.N. 010 614 070
 SURVEYING, MAPPING & DEVELOPMENT CONSULTANTS



181 East St. ROCKHAMPTON
 Ph. (07) 49 271744
 Fax. (07) 49 223164
 Also at BRISBANE & GOLD COAST

Drawn: KMD	Scale: As Shown
Date: 04-06-09	Parish: HERBERT
Checked:	County: Livingstone
Date:	Ref: 4723-30A Sh2